


**SCHEMATIC DIAGRAM OF A
WR-STRIP or BJ-STRIP INSTALLATION**

Do not scale

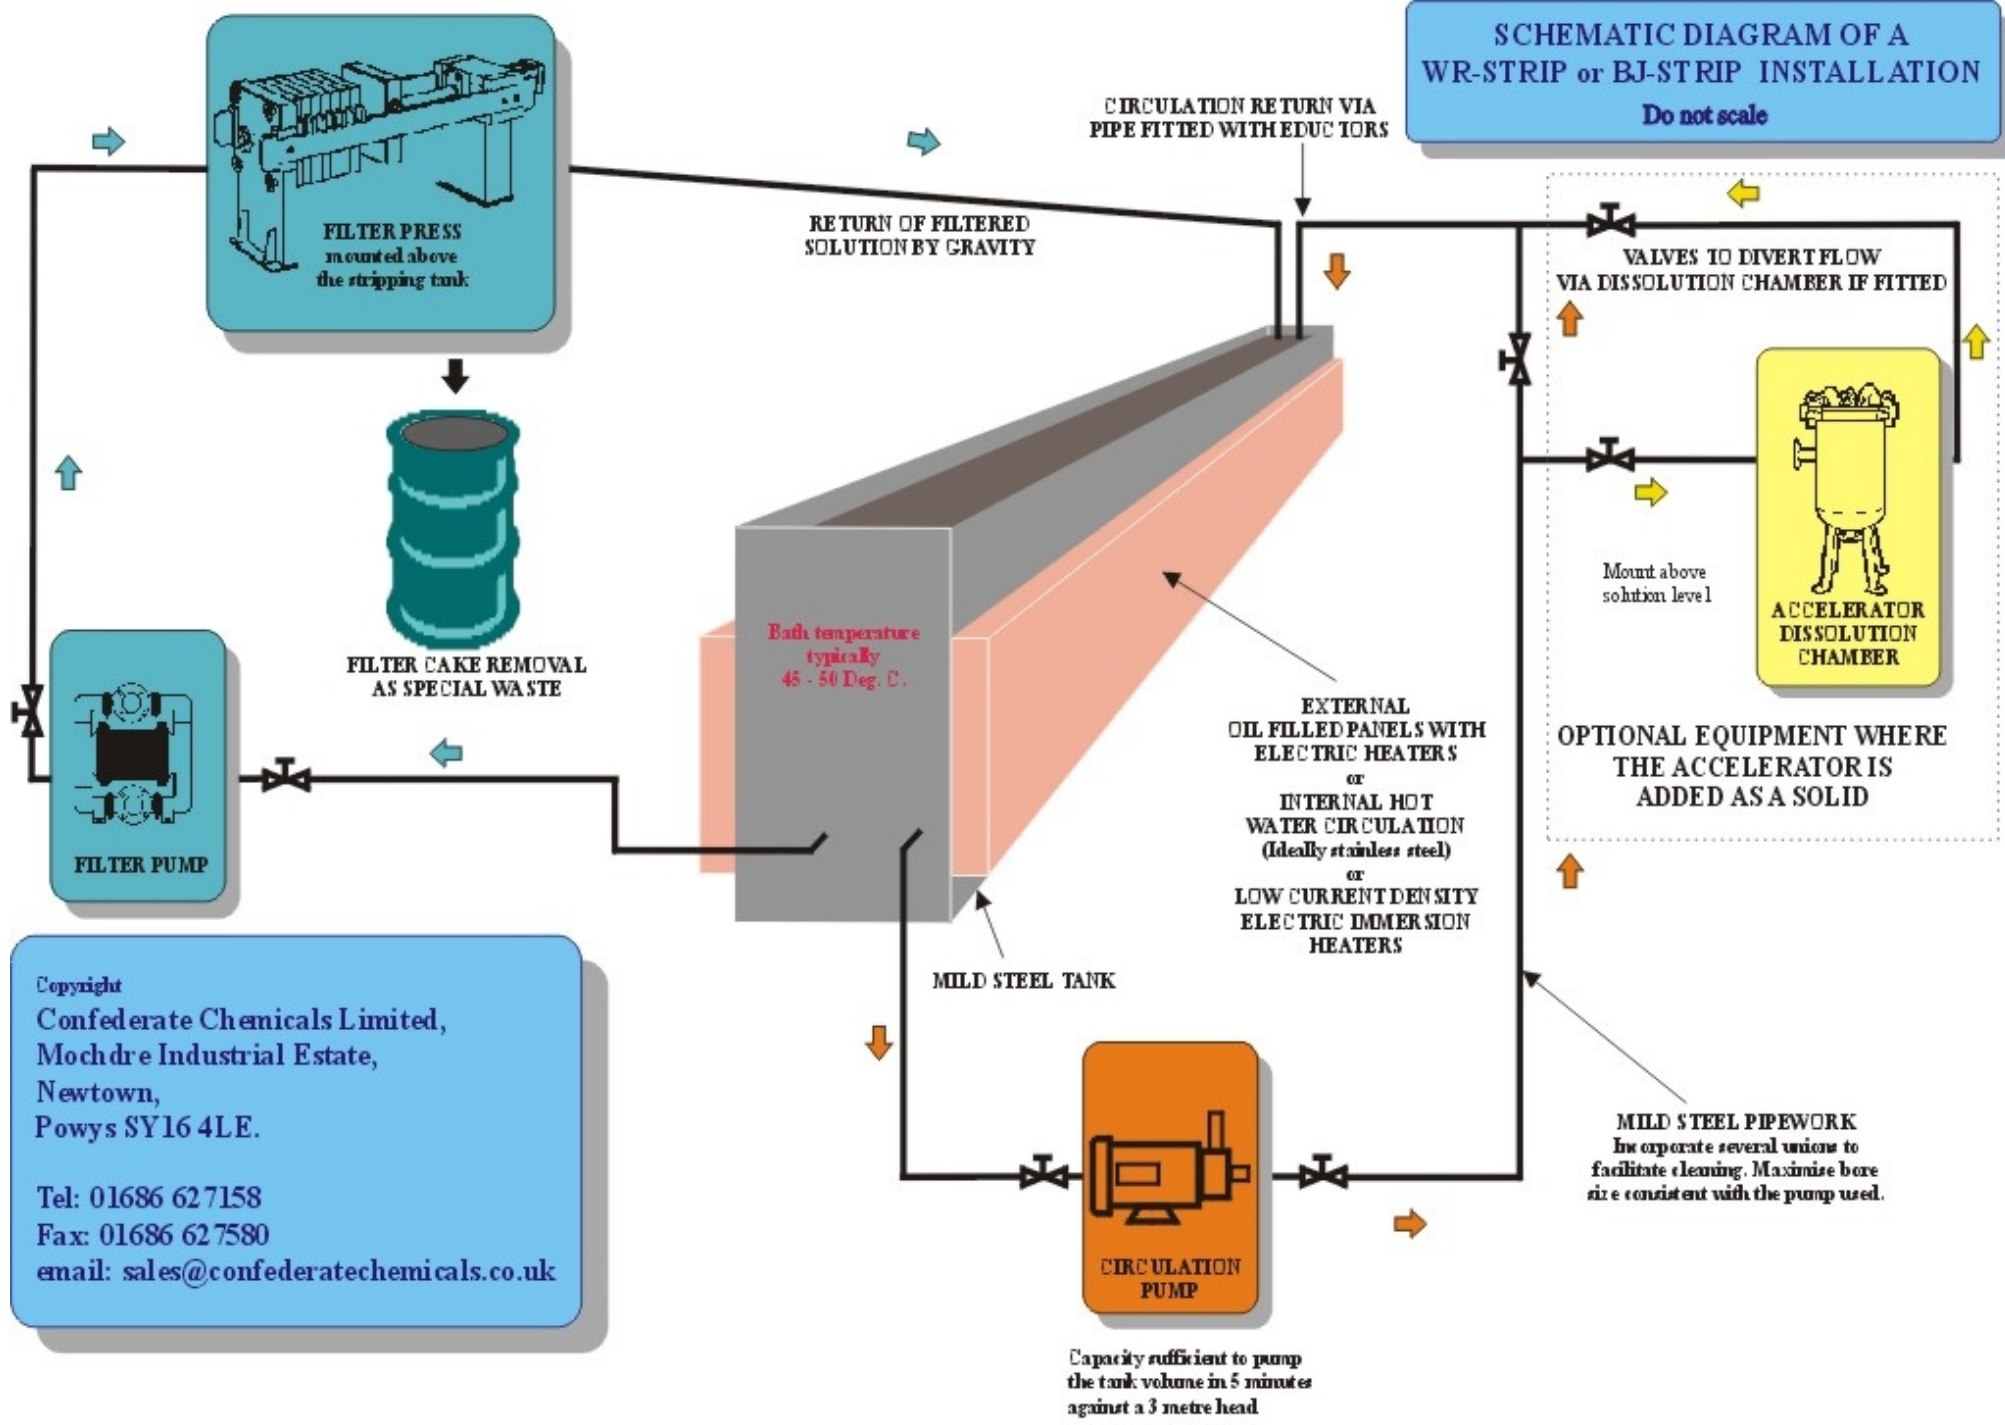

Copyright
 Confederate Chemicals Limited,
 Mochdre Industrial Estate,
 Newtown,
 Powys SY16 4LE.
 Tel: 01686 62 7158
 Fax: 01686 62 7580
 email: sales@confederatechemicals.co.uk

Capacity sufficient to pump
 the tank volume in 5 minutes
 against a 3 metre head